


RELOCATED METERS

EXIST. LID, BOX, METER AND SETTER TO BE RELOCATED TO LOCATIONS SHOWN ON PLANS. CONNECTION TO THE SUPPLY MAIN, CORP. STOP, AND SERVICE PIPING FROM THE MAIN TO THE METER, AND FROM THE METER TO THE OWNERS PIPING TO BE PROVIDED BY THE CONTRACTOR MAKING SERVICE COMPLETE AND OPERATIONAL. AT THE OPTION OF WATERPRO NEW COMPONENTS OF THE LID, BOX, METER OR SETTER MAY BE PROVIDED, IN WHICH THE NEW COMPONENTS SHALL BE USED AS PART OF THE RELOCATION CONNECTION.

NEW METERS

NEW METERS SHALL BE INSTALLED AT THE LOCATIONS SHOWN ON THE PLANS. THE LID, BOX, METER, AND SETTER WILL BE PROVIDED BY THE CONTRACTOR. CONNECTION TO THE SUPPLY MAIN, CORP. STOP, AND SERVICE PIPING FROM THE MAIN TO THE METER AND FROM THE METER TO 5'-0" ONTO THE OWNERS PROPERTY SHALL BE PROVIDED BY THE CONTRACTOR.

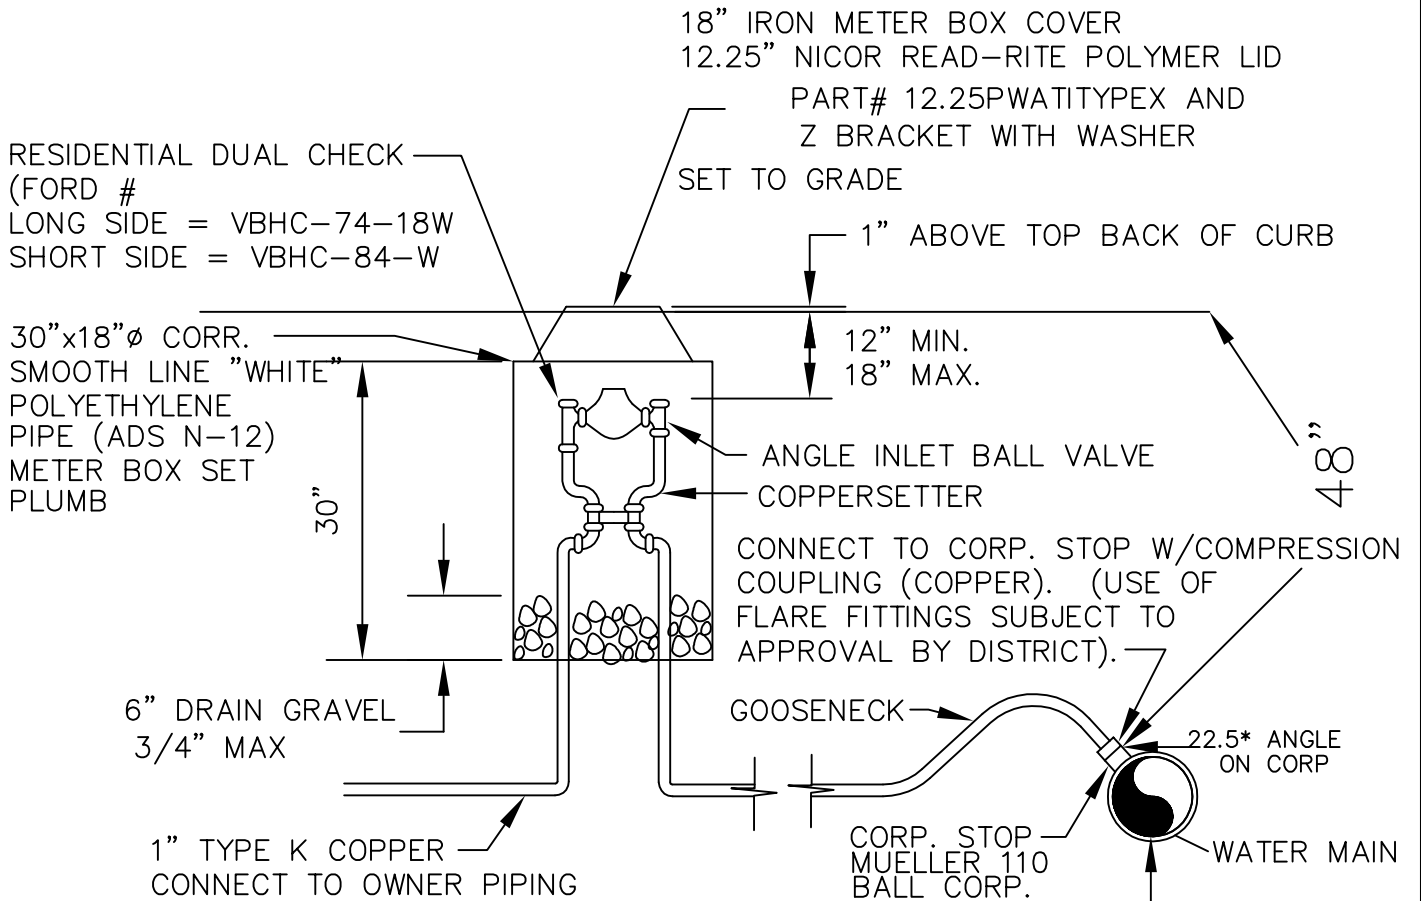

WATER METER SETTER

APPLICATION	METER SIZE	DUAL CHECK	FORD MODEL #	
				PARK STRIP
RESIDENTIAL	1"x1"	YES	VBHC-74-21-WR-11-44	VBHH-84-WR-MM-44
COMMERCIAL	1"x1"	YES	VBHC-74-21-WR-11-44	VBHH-84-WR-MM-44

BRASS DOUBLE STRAP TAPPING SADDLE FOR PVC MAINS, OR DIRECT TAP (WITH CC THREAD) FOR DUCTILE IRON MAINS.

