


PLAN VIEW



ELEVATION

SERVICE CONNECTION DETAIL

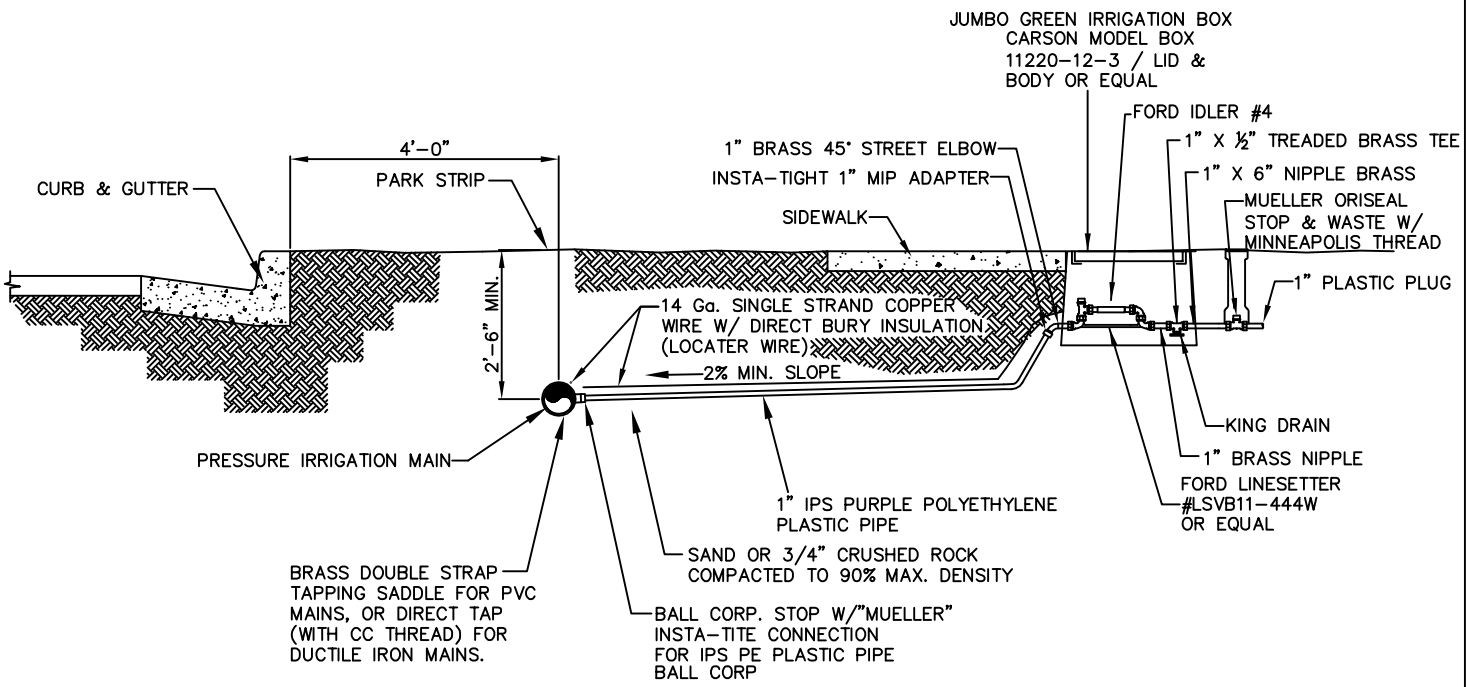