


N:\STANDARDS\TYPICALS\dwg\299.dwg 02/04/04 01:33:24 PM MST

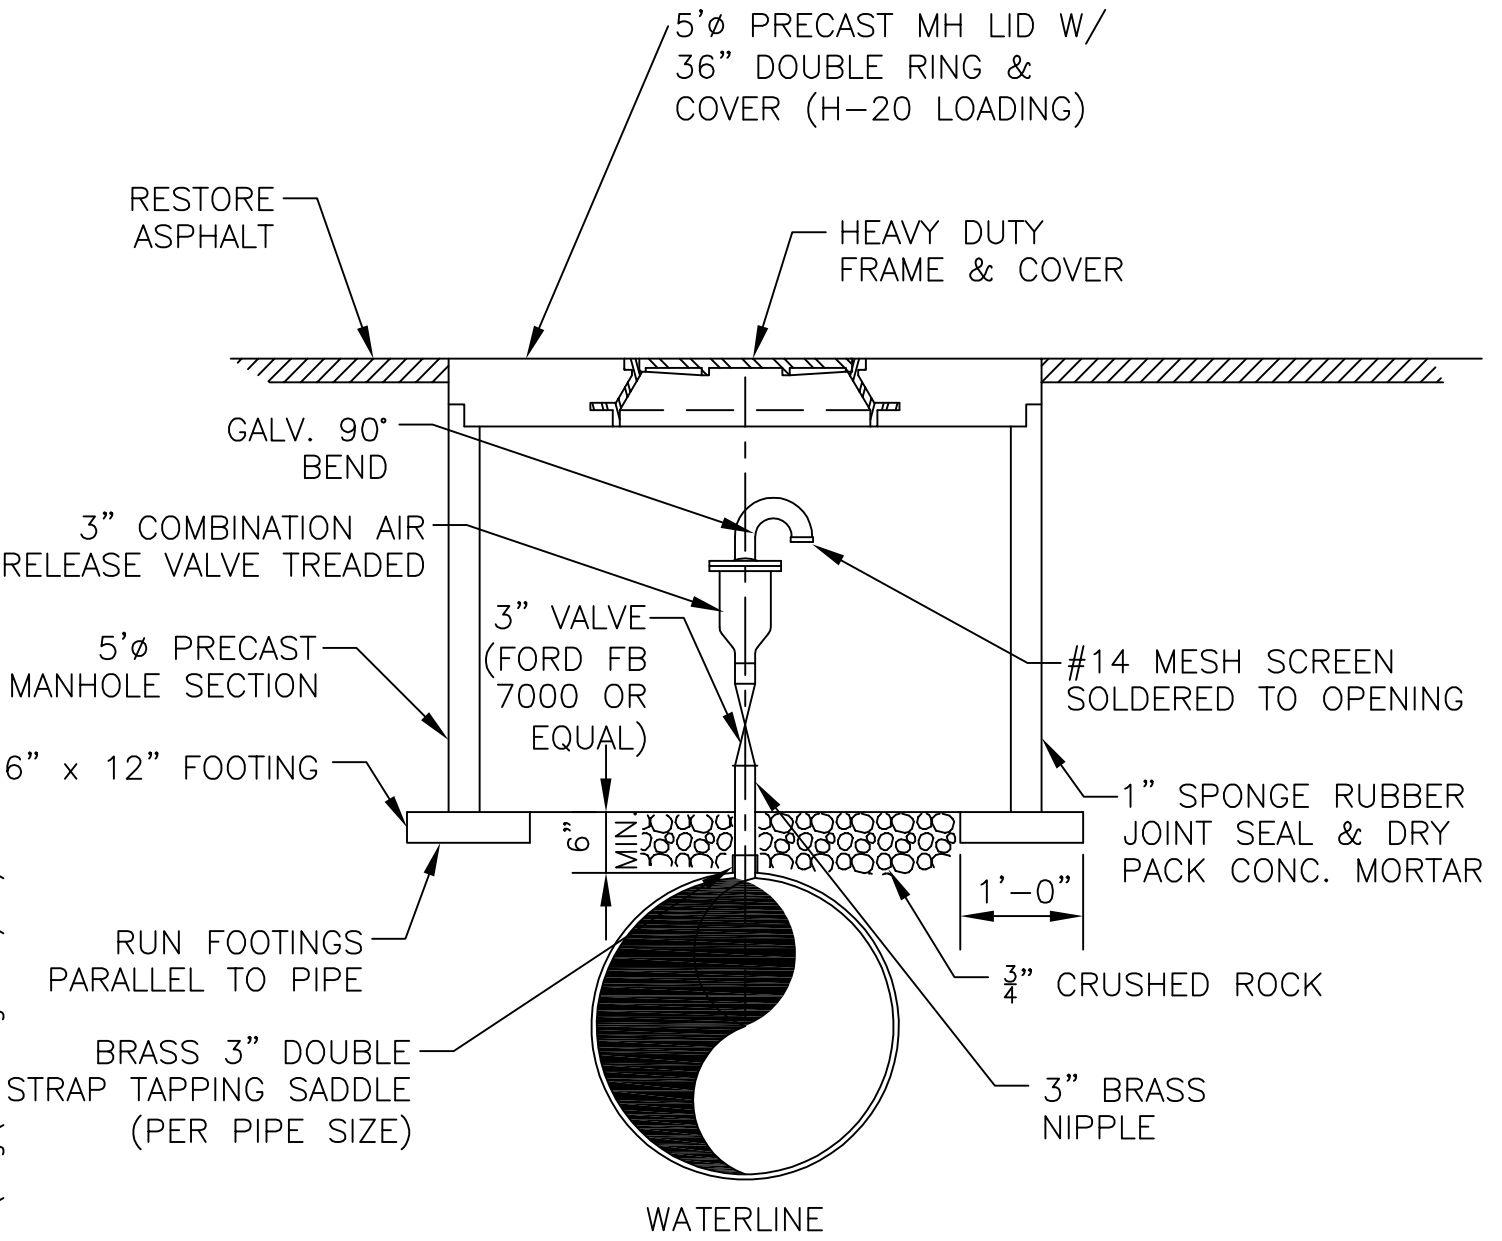

299 AIR RELEASE STATION
TYP SCALE: N.T.S.